


57
 44.8
 20150254w7

FILED FOR
 REGISTRATION
 1/13/15
 2:12 PM
 111

WATERLEAF OF MINT HILL, LLC
 O.B. 18834, PG. 874
 TAX #13945107 & 13945117

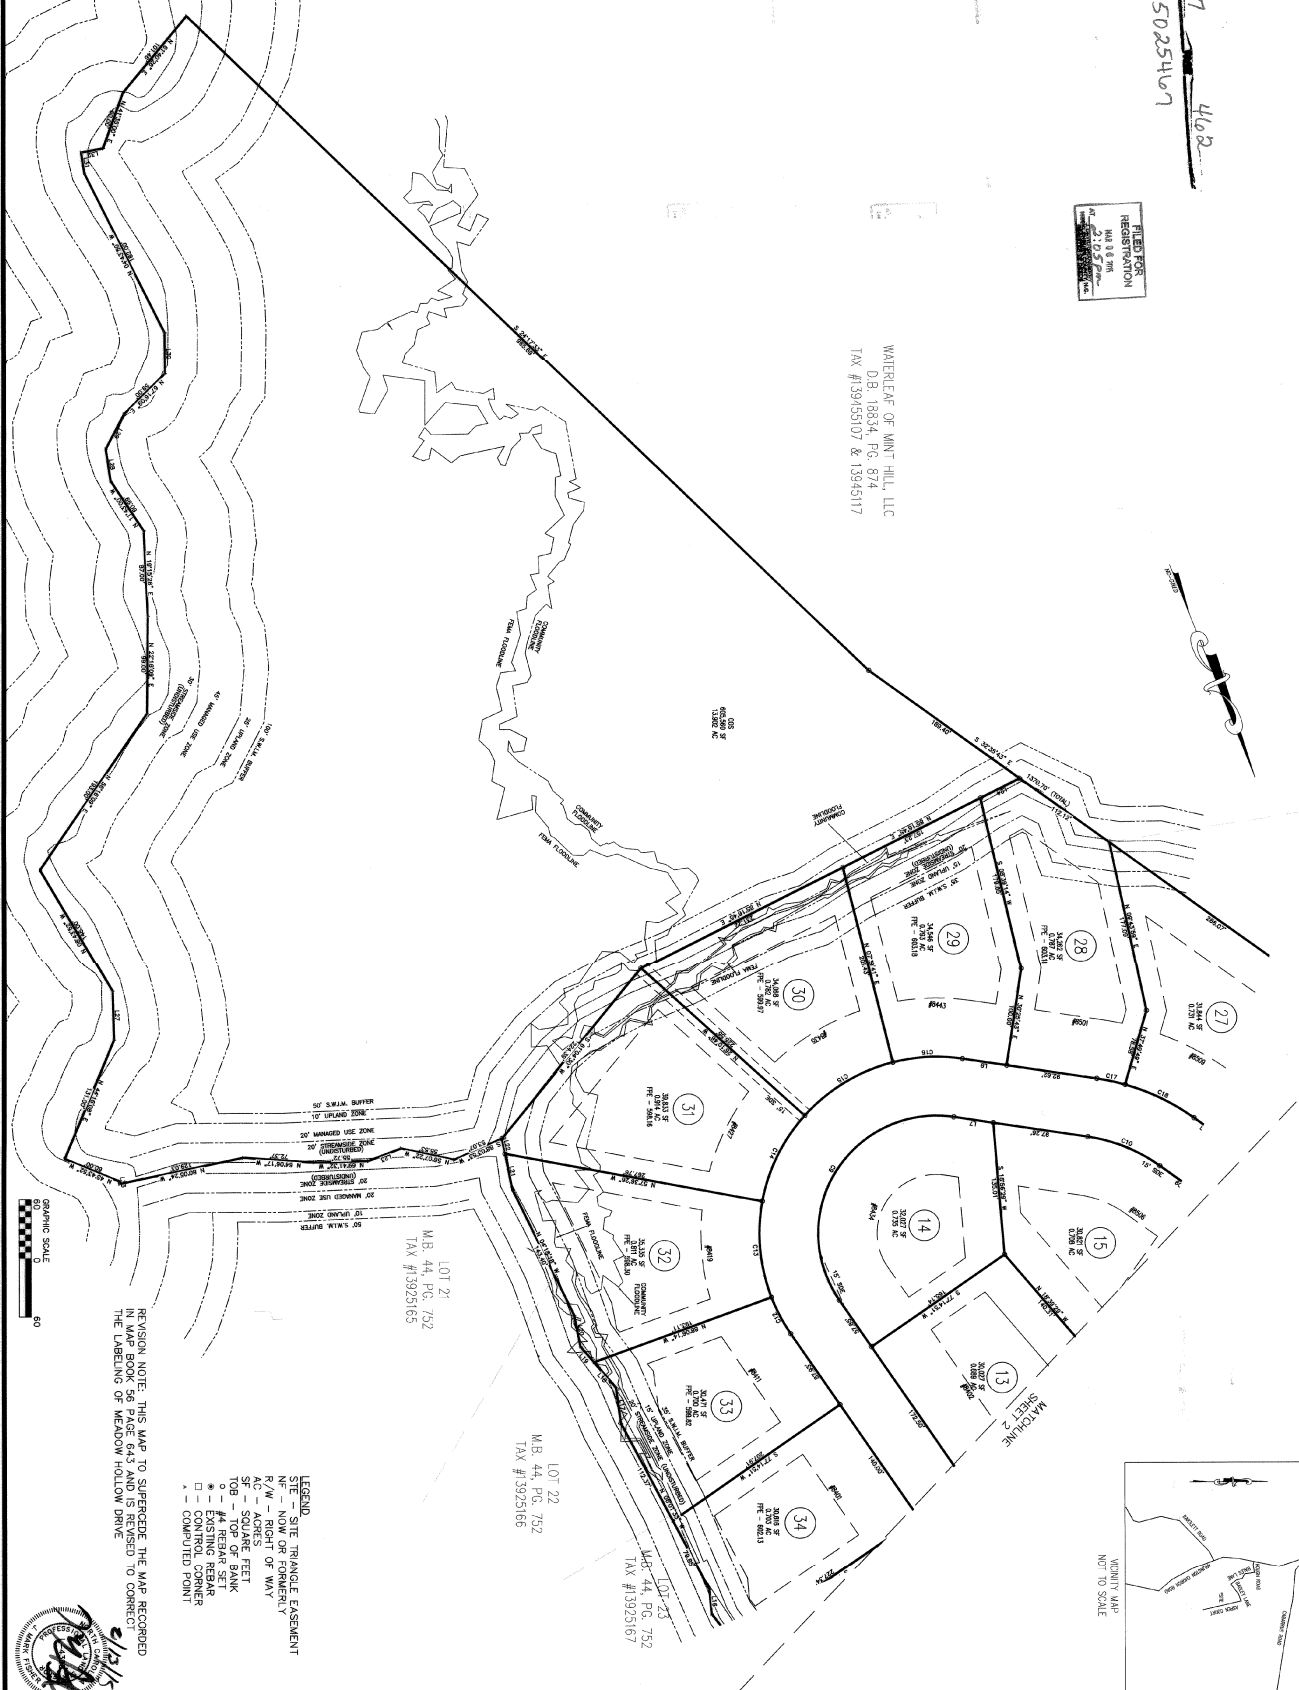


REVISION NOTE: THIS MAP TO SUPERSEDE THE MAP RECORDED IN MAP BOOK 56 PAGE 643 AND IS REVISED TO CORRECT THE LABELING OF MEADOW HOLLOW DRIVE

- LEGEND
- SITE TRIANGLE EASEMENT
 - NOW OR FORMERLY
 - ACRES
 - SQUARE FEET
 - TOP OF BANK
 - EXISTING REBAR
 - CONTROL CORNER
 - COMPUTED POINT



393

B37 - P442

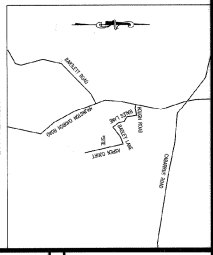

<p>PRODUCT NO: 3107</p> <p>SHEET 3 of 3</p>	<p>OAKBRIDGE AT WATERLEAF FINAL PLAT PHASE 1 MAP 2</p>	<p>CAROLINA DEVELOPMENT SERVICES, LLC 1649 BREKONRIDGE CENTRE DRIVE MONROE, NC 28110</p>	<p>OAKBRIDGE AT WATERLEAF TOWNSHIP OF MINT HILL, MECKLENBURG COUNTY, NC</p>
-----------------------------------------------------	----------------------------------------------------------------------------------	---	---